


LEGENDE	
INTER SA - ETANCHE	
INTER W-ETANCHE	
INTER SA	
INTER W	
PC 10/16 A+T ETANCHE	
PC 10/16 A+T	
PRISE TELEPHONE	
PRISE TELEVISION FM	
TERMINAL 32A	
ARMOIRE ELECTRIQUE	
DOUILLE A BOUT DE FIL	
DOUILLE A BOUT DE FIL	
REGLETTE SARLAM TYPE PRISMALINE	
HUBLOT SARLAM TYPE MAP400	
APPLIQUE RESISTEX Type APPLIUX	
CARILLON 2 TONS TYPE LIDO	
APPLIQUE PRISMA TYPE DELTA TONDO	

*[Handwritten signature]*

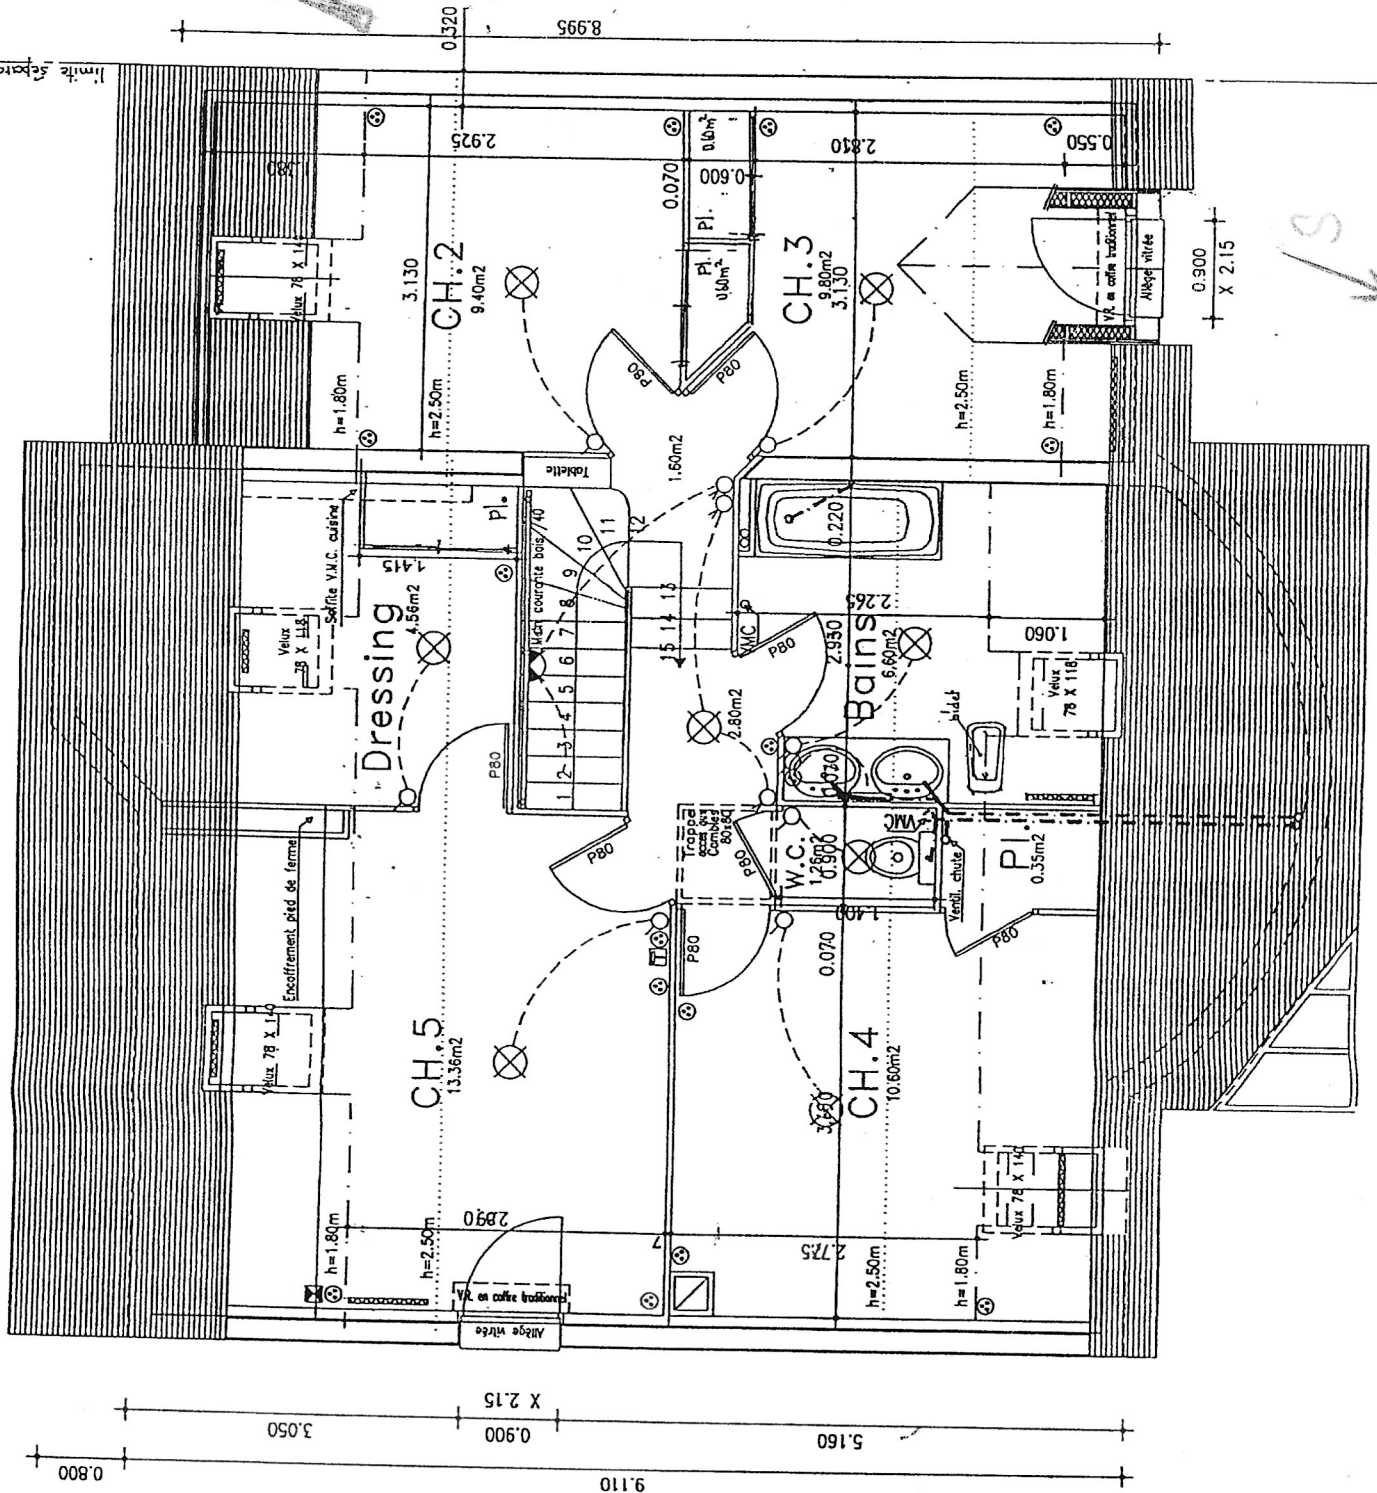

**HARMONY PROMOTION.**

URBANISME  
CONCEPTION  
INGENIERIE

**ARIN**

ESPACE PERFORMANCE 3 BATIM  
35700 SAINT GREGOIRE CEDEX  
02 99 35 01 14 - 02 99 35 01 14

ACT PRO APD PC AFS

AFFAIRE : 96128

ECHELLE : 1/50

DATE : 07.01.1998

**PAVILLON TYPE HARMONIE**  
Plan Etage